


DATE	8 August 2018	
DRAWING No.	P4036	Revision No:
Designed By:	M. McDonagh	Comments
Drawn By:	M. McDonagh	
Checked By:	K. Carrington	
Project:	Road Closure & Diversion	
CLIENT:	<b>MMB</b>	

Address:  
**Haighton Green Lane  
Preston PR2 5SQ**

SCALE: NTS


KEY

	Traffic sign		Diversion Route
	Traffic cone		
	Working space		
	Pedestrian Barrier		

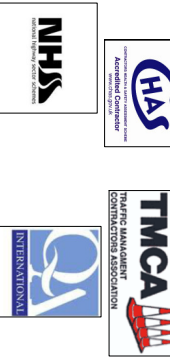

DO NOT SCALE FROM THIS DRAWING.  
All measurements are to be taken from the drawings.

**WORKS ACCESS** **WORKS EXIT**  
Signage to be sited where and when needed

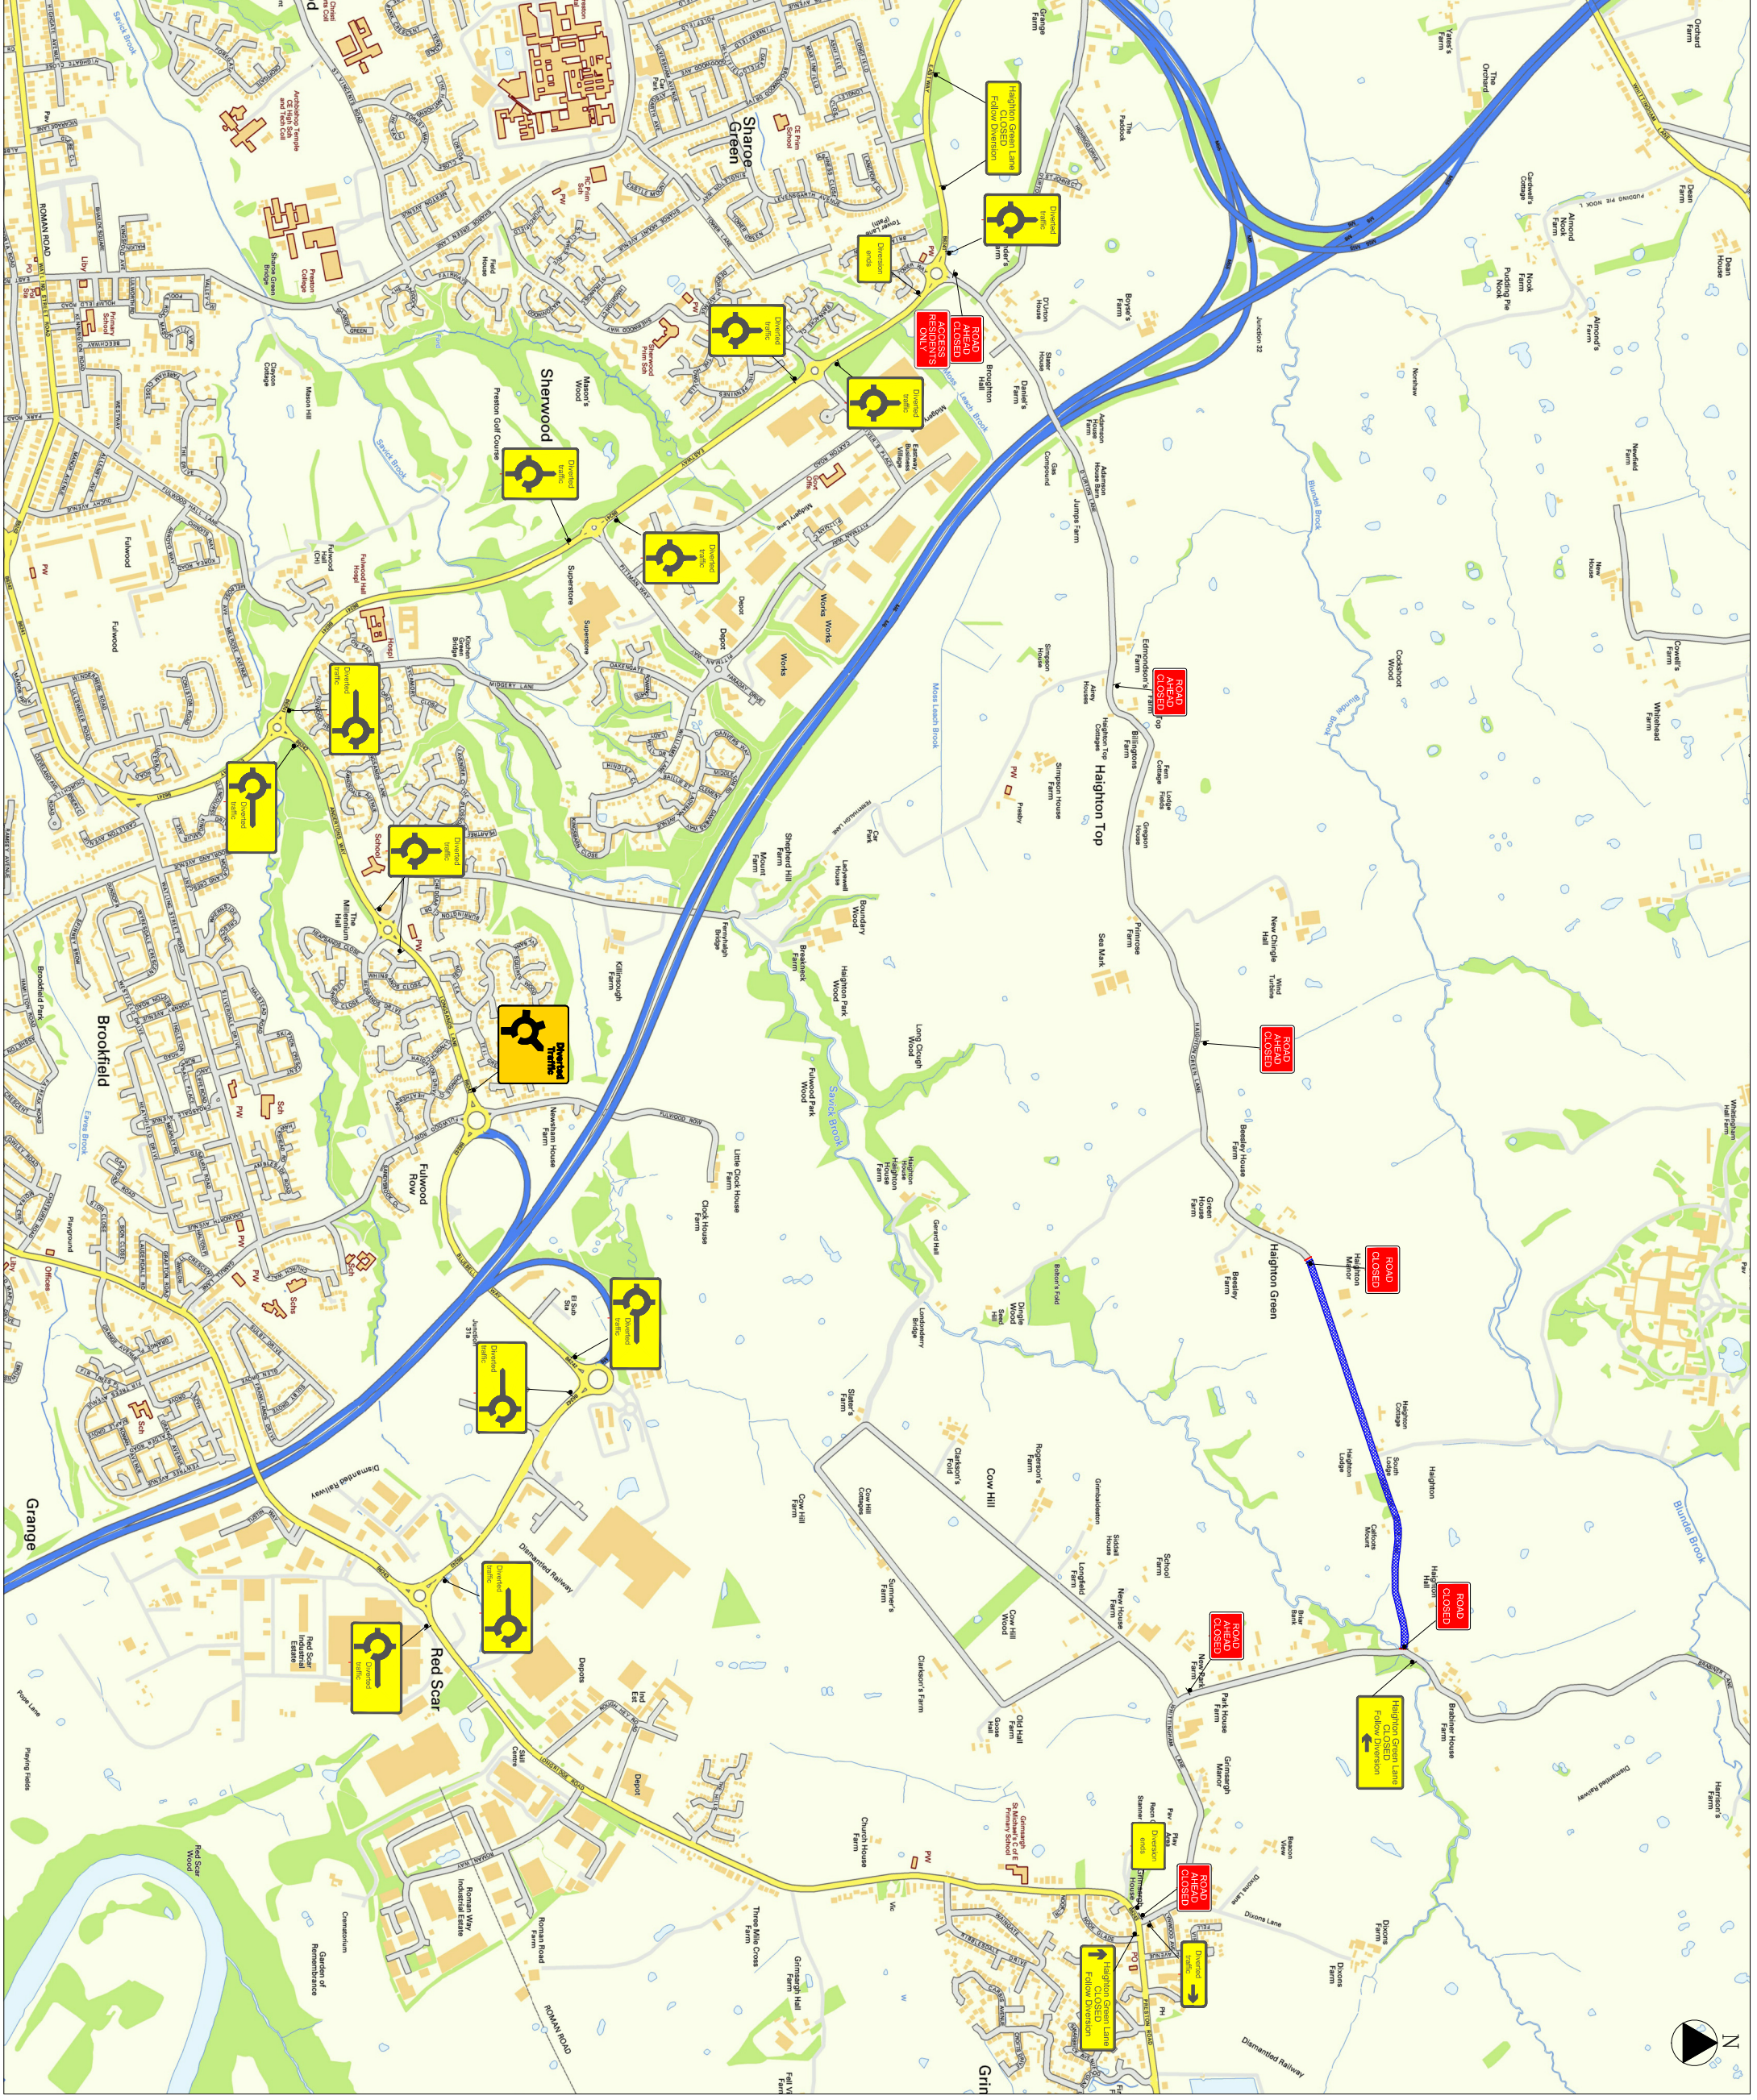

This Drawing is the property of Premier Traffic Management Ltd. It MUST NOT be copied in part or sent to a third party without written permission.