

Premier Traffic Management Ltd

Unit 3, Weaver Industrial Estate,
Garston, Liverpool, L19 8JA,
Tel: 0151 4941188 Fax: 0151 4941199

DATE	3 September 2018	
DRAWING No.	P4100	Revision No:
Designed By:	Comments	
M. McDonagh		
Drawn By:		
K. Carrington		
Checked By:		
M. McDonagh		
Project:	Road Closure & Diversion	
CLIENT:	MMB	

Address:
**Whittingham Lane
Preston PR2 5SQ**

SCALE: NTS


KEY

	Traffic sign		Diversion Route
	Traffic cone		
	Working Space		
	Pedestrian Barrier		



DO NOT SCALE FROM THIS DRAWING.
All measurements are to be taken from the drawings.

WORKS ACCESS **WORKS EXIT** Signage to be sited where and when needed

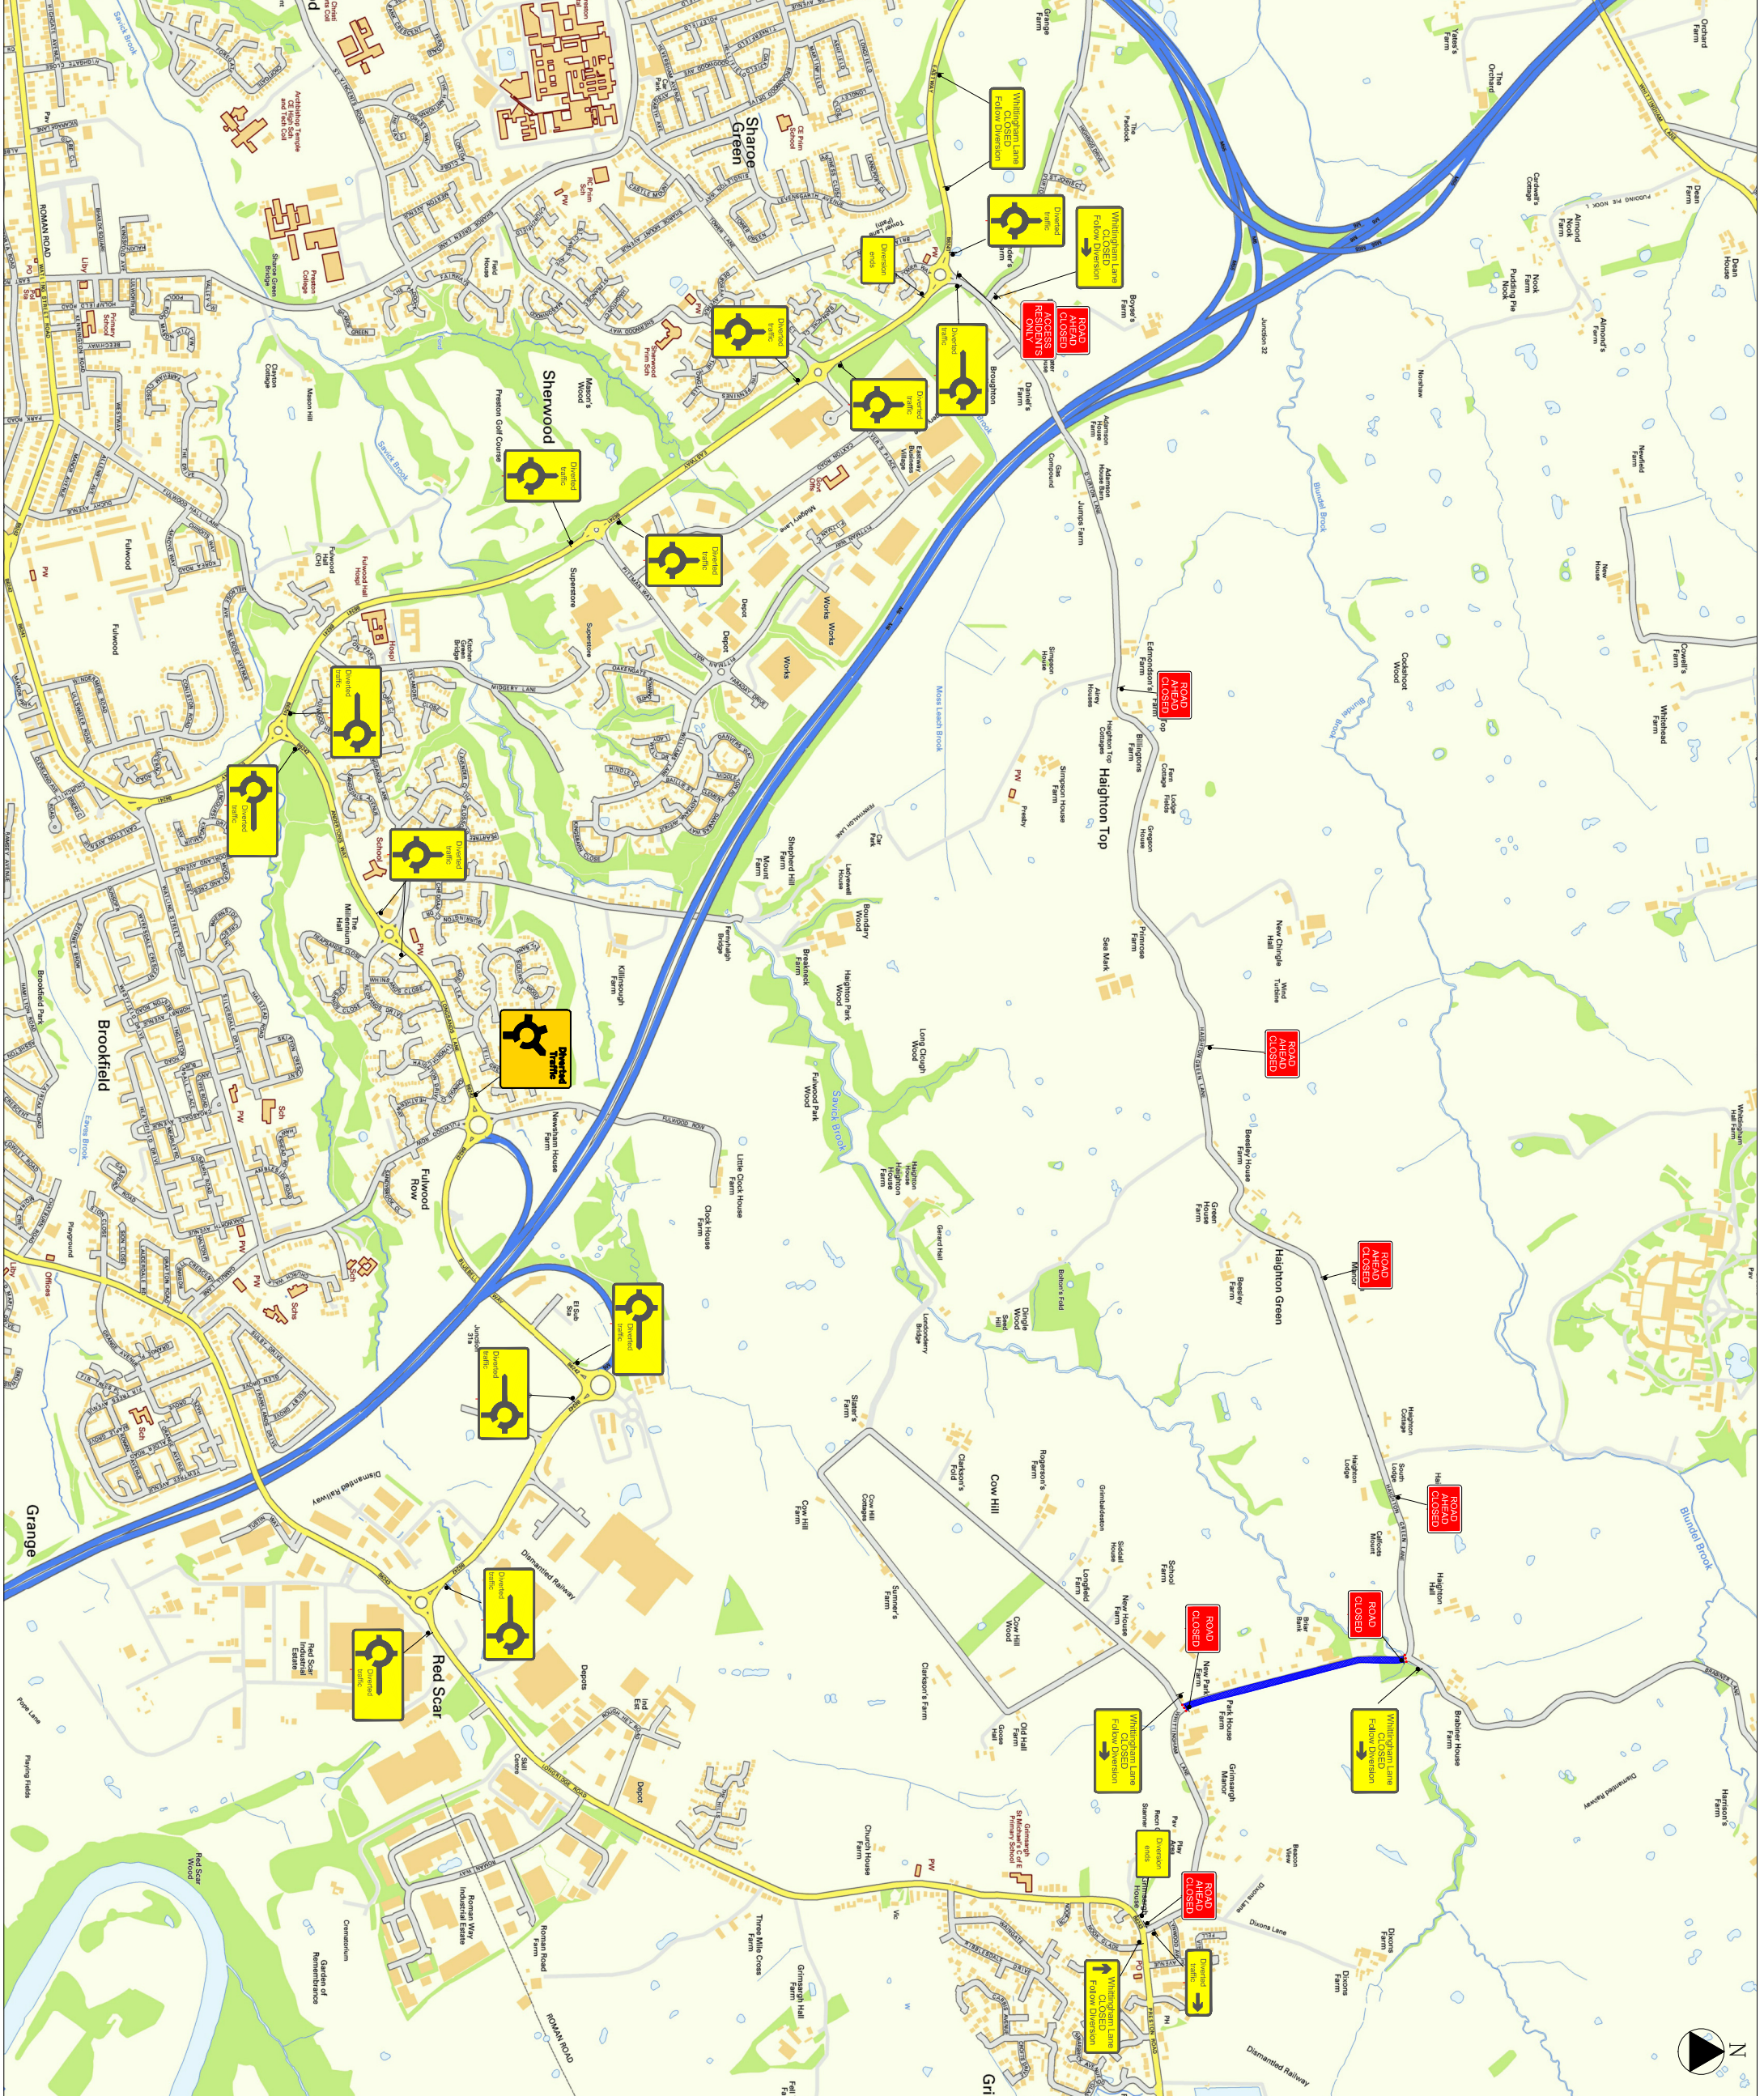

This Drawing is the property of Premier Traffic Management Ltd.
It MUST NOT be copied in part or sent to a third party
Without written permission